


DETAIL SHEET

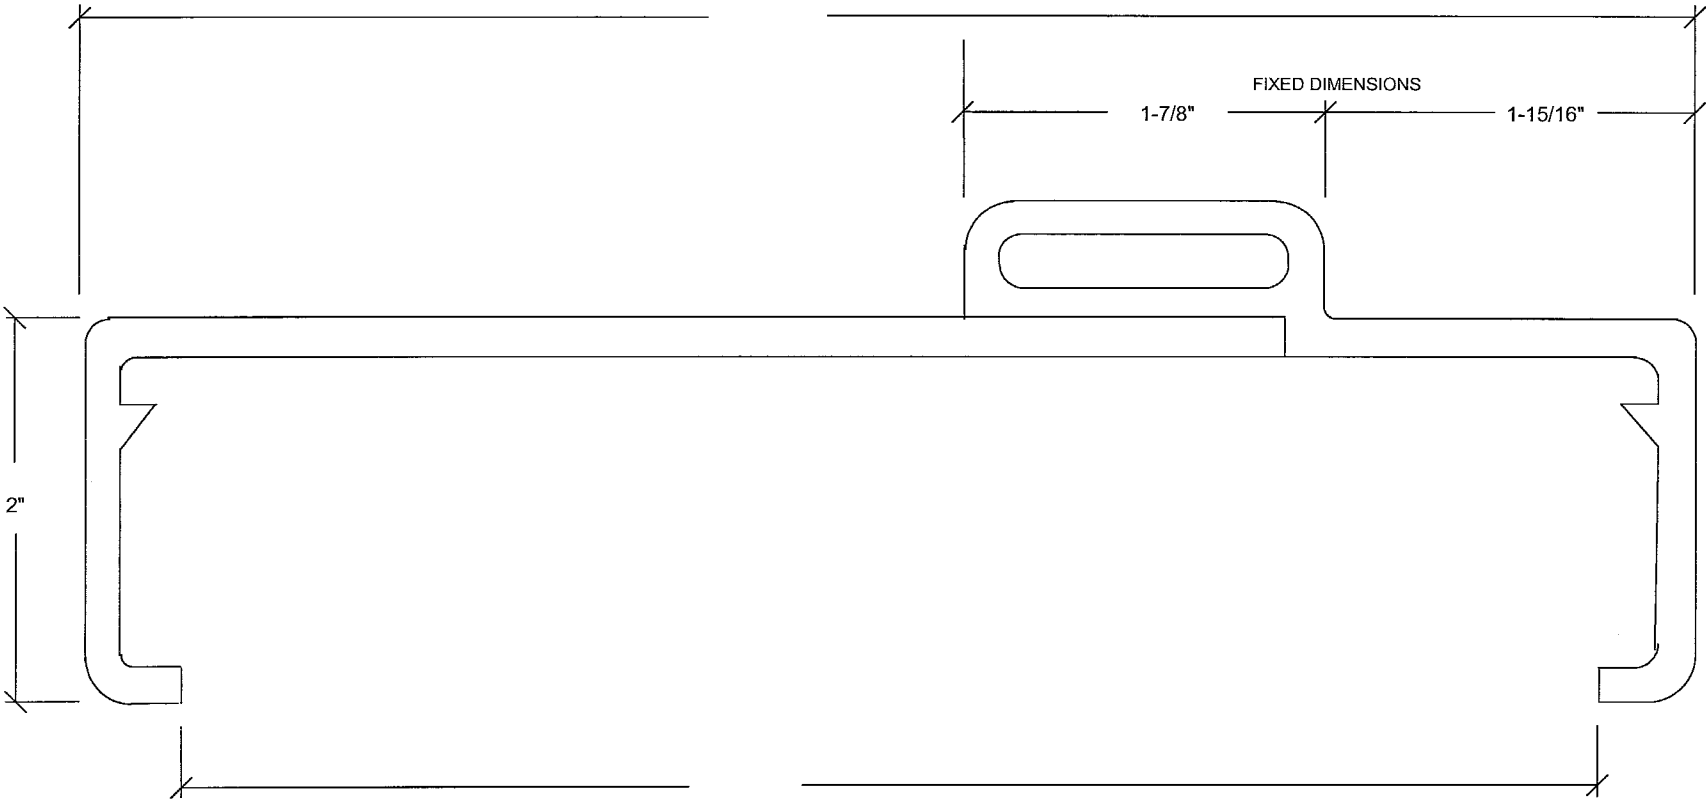

NOT TO SCALE

Revision	CORRIM Company		Job Name:	
	Corrosion Immune Fiberglass Doors & Frames		Drawn By:	Elevation:
	1870 Stillman Drive * Oshkosh, WI 54901		Order #:	Sheet of
	(920) 231-2000 * fax: (920) 231-2238			