


DETAIL SHEET

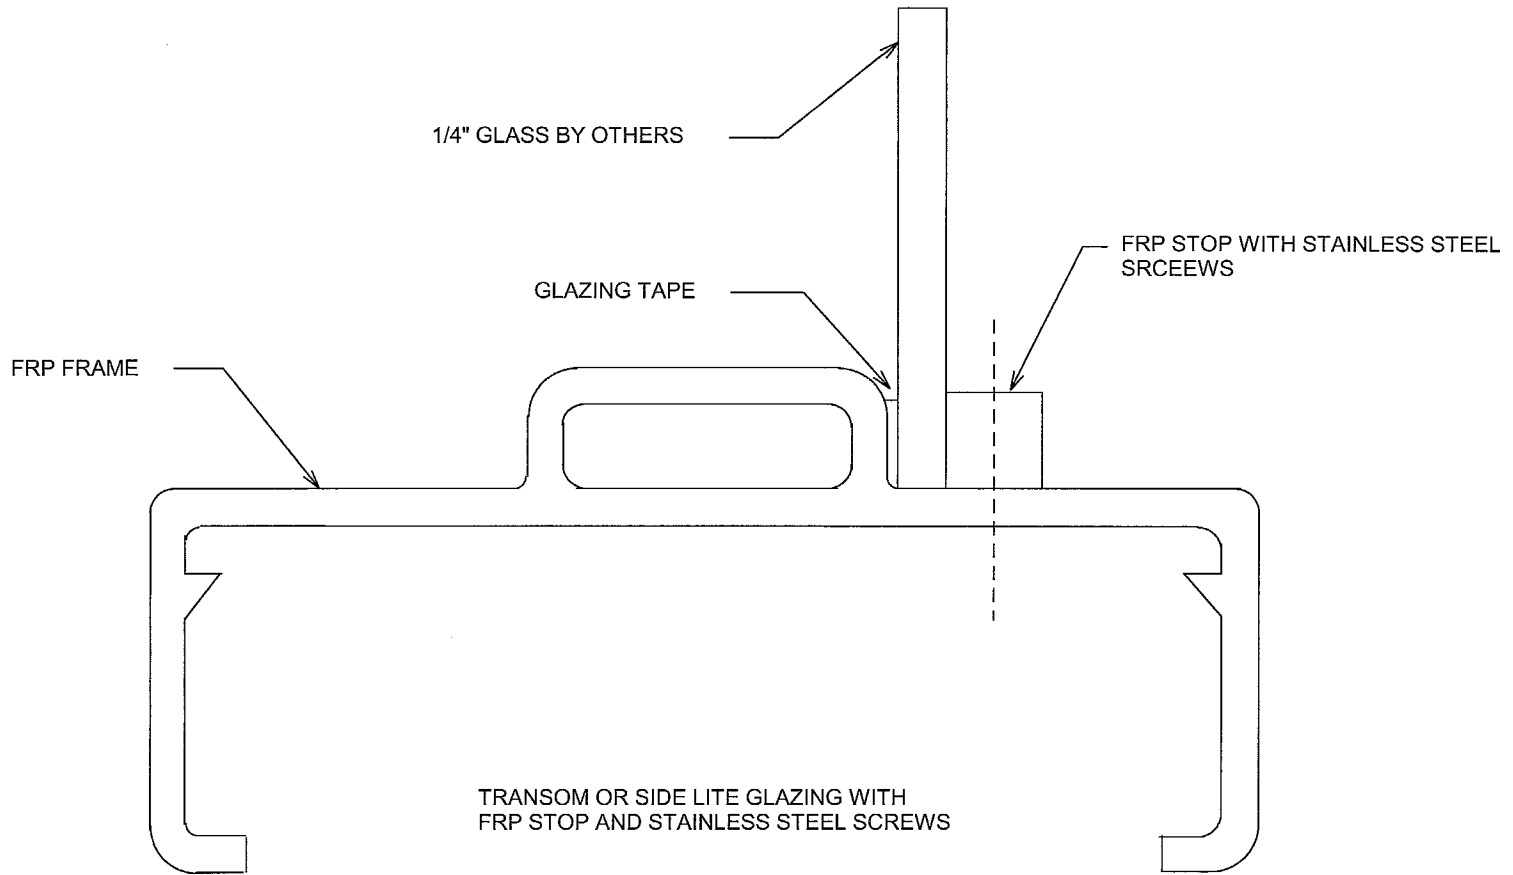

TRANSOM OR SIDE LITE GLAZING WITH
FRP STOP AND STAINLESS STEEL SCREWS

NOT TO SCALE

Revision	CORRIM Company Corrosion Immune Fiberglass Doors & Frames	Job Name:
	1870 Stillman Drive * Oshkosh, WI 54901	Drawn By: Elevation:
	(920) 231-2000 * fax: (920) 231-2238	Order #: Sheet of